




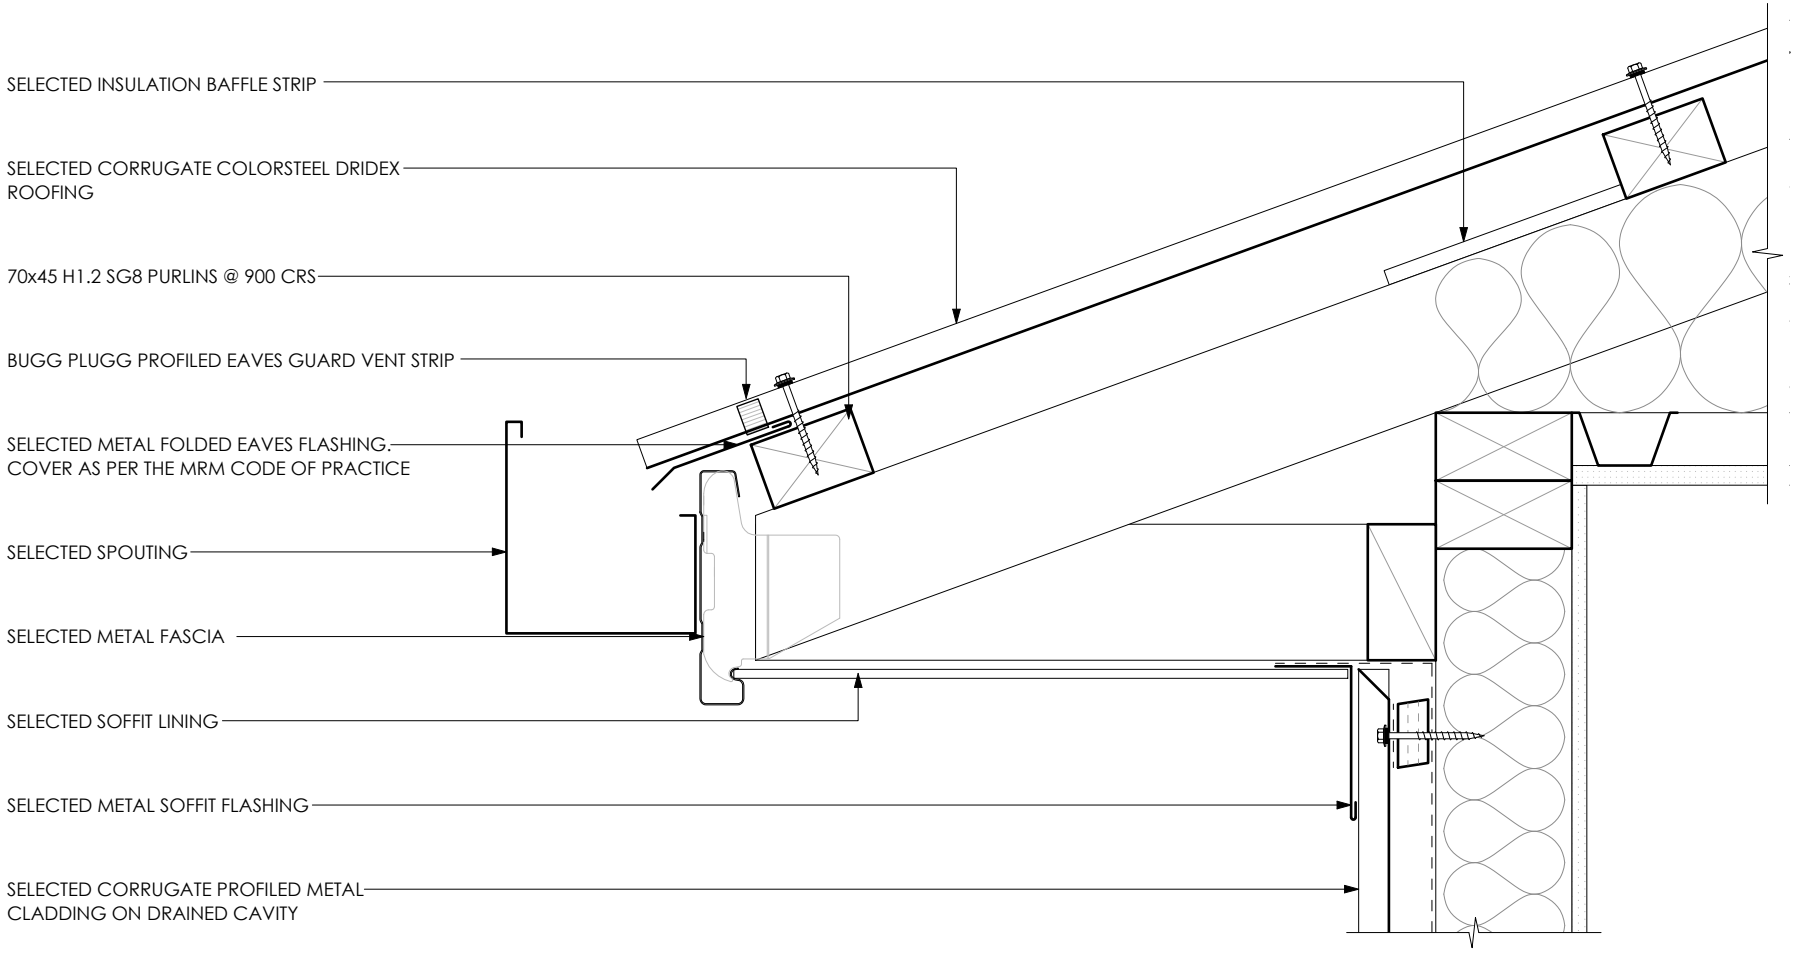


EAVE DETAIL
Scale 1:5

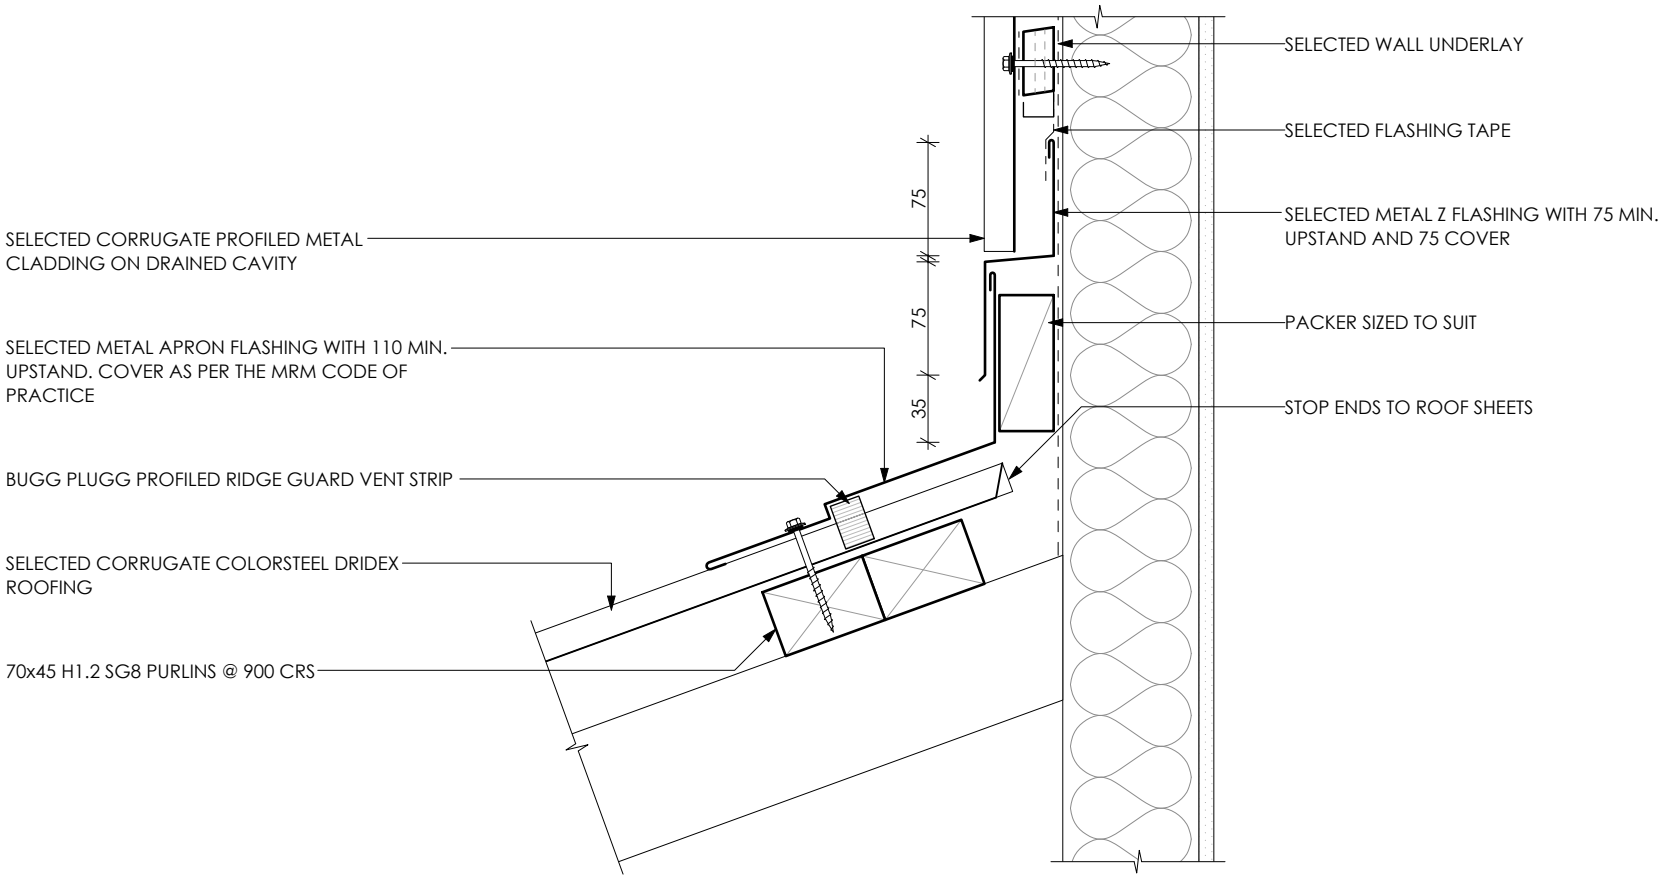


APRON DETAIL
Scale 1:5

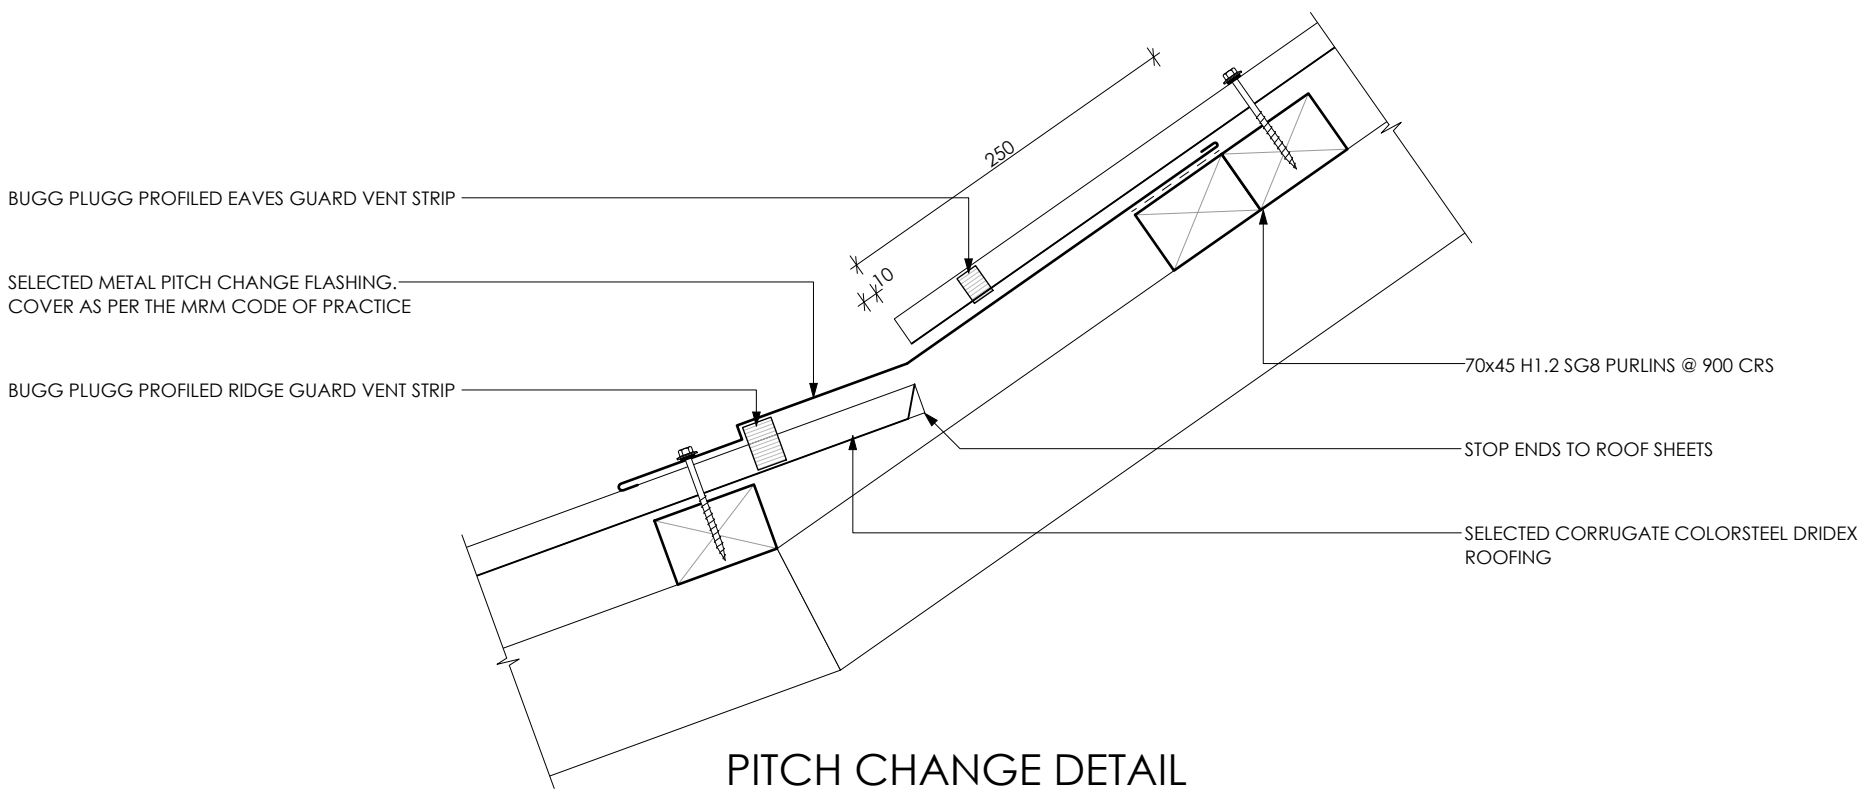


PITCH CHANGE DETAIL
Scale 1:5

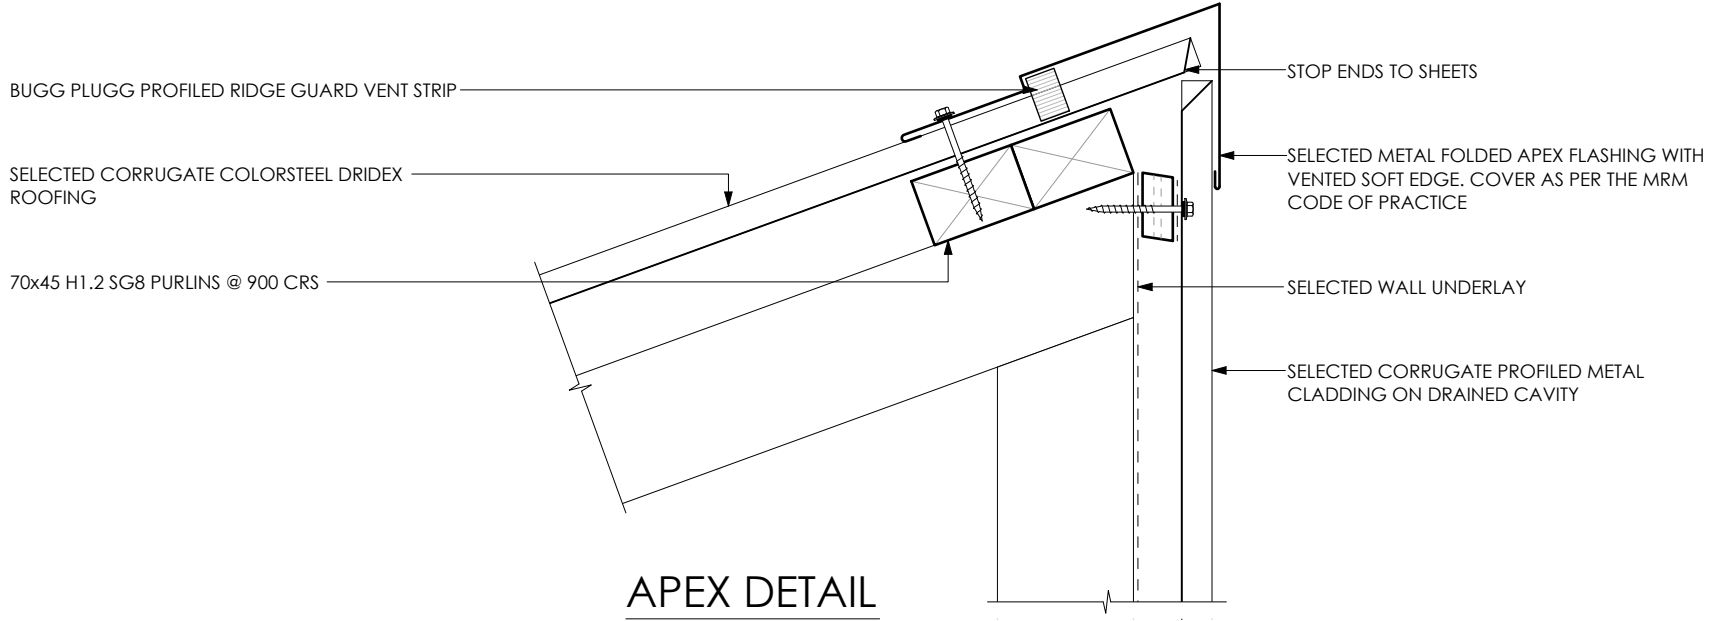

APEX DETAIL
Scale 1:5

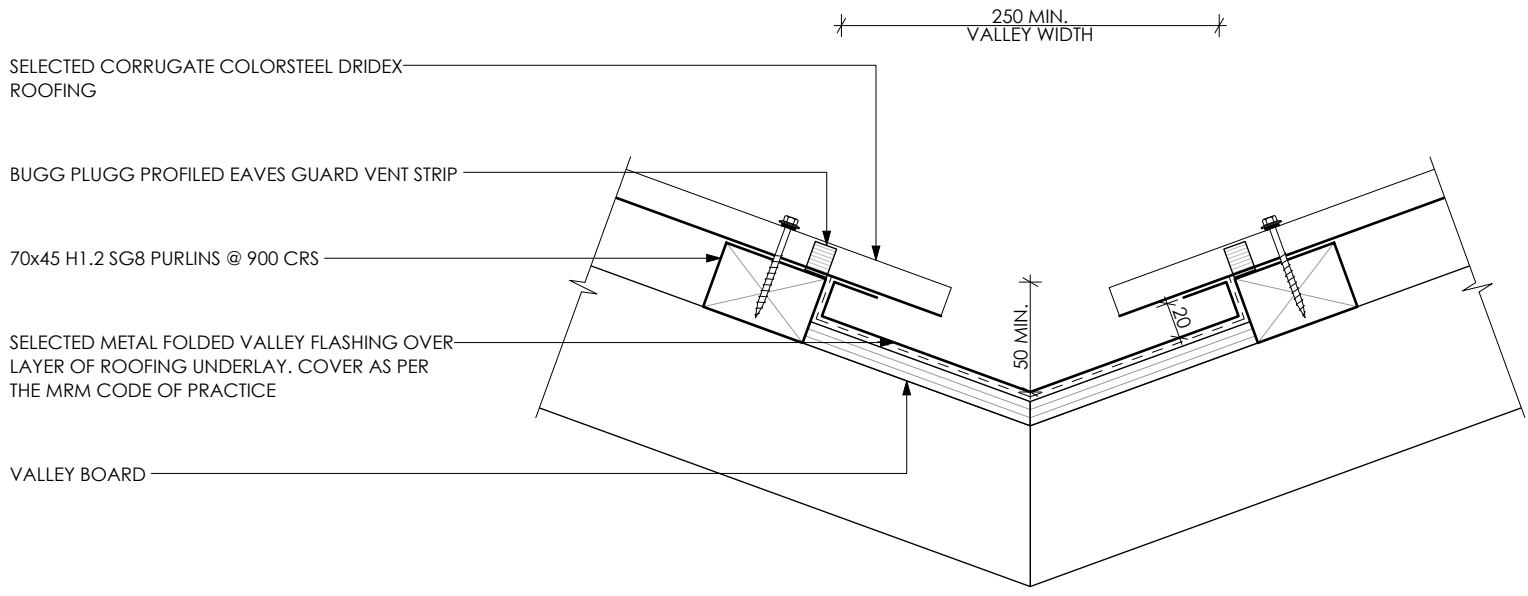

VALLEY DETAIL
Scale 1:5

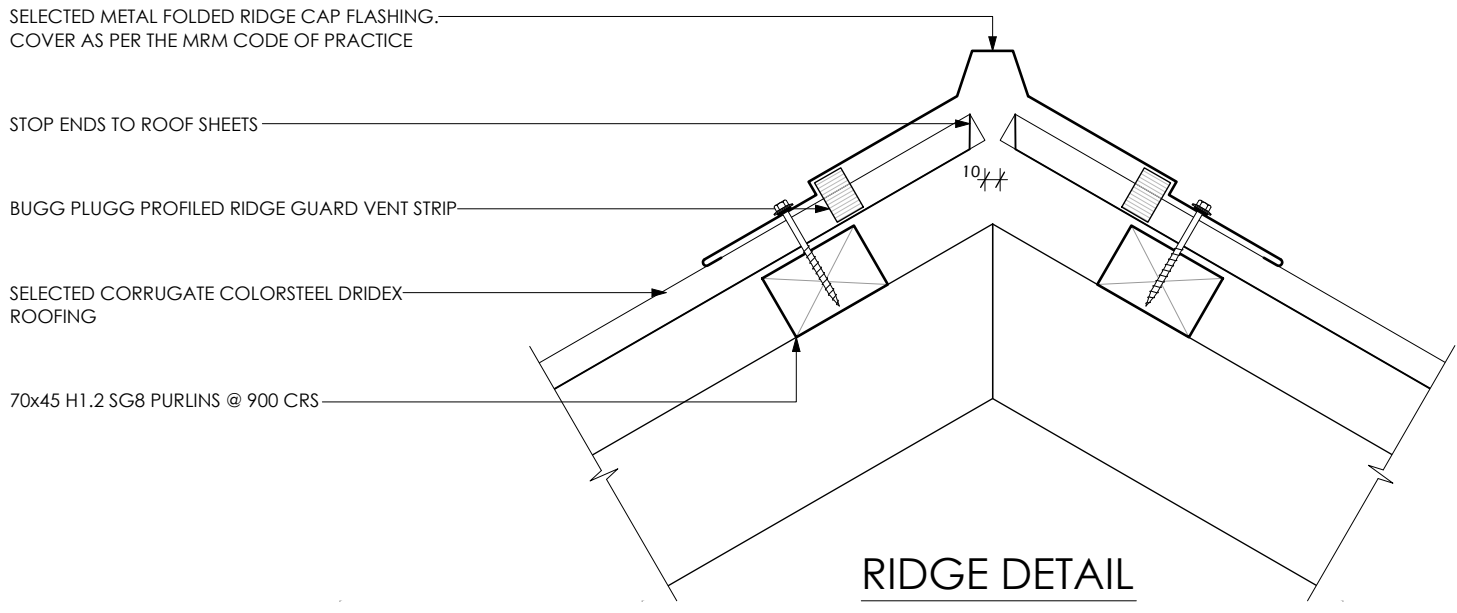

RIDGE DETAIL
Scale 1:5